

Ref. No: ECL/HQ/QC/Annual Grading/2025-26/1984


SUB: PROVISIONAL GRADE FOR STEAM FRACTION OF COAL FROM GOPINATHPUR B-IV SEAM, GOPINATHPUR COLLIERY, MUGMA AREA OF ECL FOR THE YEAR 2025-26

In pursuance of sub-rule 2(two) of rule 4(four) of the Colliery Control Rules 2004 & in accordance with the Gazette of India (Extraordinary) Notification No. 2440 dated 30.12.2011 as well as the "Modified laid down procedure and method of sampling & analysis of coal for the purpose of declaration and maintenance of grade of coal mined in the Colliery" circulated vide letter no. CC/TECH/CCO/ANNUALGRADE/360788 dated 04.02.2025, the Agent of the mine has sent proposal for provisional grade declaration as per clause no 8 of the laid down procedure. The grade of the Gopinathpur B-IV coal seam, Gopinathpur Colliery, was previously declared for the F.Y. 2022-23 vide letter No. ECL/HQ/QC/Annual Grading/2022-23 dated 31.03.2022 as G5 for the steam fraction of coal, and the same grade has been proposed for declaration as the provisional grade.

Further, as per the clause no 16 of the "Modified laid down procedure and method of sampling & analysis of coal for the purpose of declaration and maintenance of grade of coal mined in the Colliery" circulated vide letter no. CC/TECH/CCO/ANNUALGRADE/360788 dated 04.02.2025, I, as the competent authority, hereby declare the grade for the steam fraction of coal for the following coal seam as under;

Sl. No.	Eastern Coalfields Limited Area/ Colliery	Seam	Size of Coal	Grade of Coal (GCV Band)
1	MUGMA AREA GOPINATHPUR COLLIERY	GOPINATHPUR B-IV	STEAM	G-5 (P)

The grade(s) will be applicable with immediate effect.

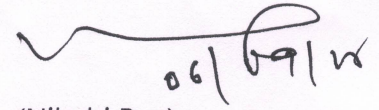

(Niladri Roy)
 Director (T) OP /Nominated Owner
 Eastern Coalfields Limited

Distribution:

1. Coal Controller Office, Delhi
2. D (F), ECL
3. DT (P&P), ECL
4. TS to CMD, ECL
5. GM, Mugma Area, ECL
6. GM (QC), ECL
7. HOD (M&S), ECL
8. GM, Systems HQ- for uploading in ECL website.
9. OSD, CCO Dhanbad
10. ASM, Mugma Area, ECL

पंजीकृत कार्यालय / Regd. Office

सांकतोड़िया, पो-डिसैरगढ़, जिला : पश्चिम बर्द्धमान (प०ब०), पिन - 713333 ♦ Sanctoria. P.O. Dishergarh, Dist. Paschim Bardhaman (W.B.). PIN-713333
 दूरभाष / Phone: 0341-2520284, फैक्स / Fax: 0341-2520284, ई-मेल:/E-mail: gmqcecl@gmail.com
 सीआईएन / CIN: U10101WB1975G01030295, वेबसाइट / Website: www.easterncoal.nic.in



**EASTERN COALFIELDS
LIMITED**

(A Subsidiary of Coal India Ltd.)
Office of the Agent
Gopinathpur Colliery,
MUGMA AREA, P.O: NIRSA
Dt. DHANBAD(JH), Pin-828205

NOTING SHEET

DEPARTMENT: Mining

File: ECL/AGT/GOCP/2025/114
Dealing Clerk

Sheet No.- 1

Date: 05.09.2025


Name of the Officer: Lalit Kumar Mehta
Manager, Gopinathpur Colliery


Sub: Approval for Provisional Grade Declaration of Gopinathpur B-IV coal seam of Gopinathpur Colliery under Mugma Area.

Gopinathpur Colliery, received seam opening permission from CCO vide Application. No: Gopinathpur CollieryJHJH004/APP0047/2025, Dt: 01.09.2025.

The grade of Gopinathpur B-IV coal seam was previously declared in the F.Y.2022-23 by the nominated owner of ECL vide.ltr.no: ECL/HQ/QC/Annual Grading/2022-23, dt: 31.03.2022 was G5 for steam coal and G7 for ROM coal.

As per clause No. 8 of modified laid down procedures and method of sampling and analysis of coal dated on 04.02.2025, it is hereby requested to declare the same grade as the provisional grade for Gopinathpur B-IV coal seam.

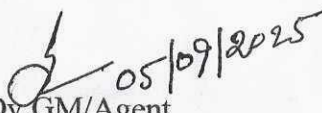
Dy.GM/Agent
Gopinathpur Colliery

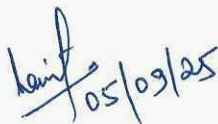
Manager
Gopinathpur Colliery


Surveyor
Gopinathpur Colliery

8500M015
R.L.: 127.36 m
Depth (m)
Ssam Name
W.M.


37.55 3.03 LOCAL-0/GOPINATHPUR(TOP)
40.58 4.03 LOCAL-0/GOPINATHPUR(TOP)
43.20 4.84 GOPINATHPUR (BOTTOM)
52.04 6.84 GOPINATHPUR (BOTTOM)
64.2 0.18
77.50 0.55 SINGHPUR TOP
84.0 0.62
98.99 0.32 SINGHPUR MID
114.4 0.35 SINGHPUR BOT
139.4 0.85 LOCAL-3
158.5 1.30 LOCAL-1
158.5 1.30 LOCAL-2
165.4 1.43 BRINDASAMPUR
179.9 1.43 BRINDASAMPUR
211.3 6.47 KALMAT(102)
217.8 6.47 KALMAT(102)
239.2 0.15
239.2 0.85 MENDIH
239.2 0.35

320.0 0.62 RADINA TOP
320.0 0.95 RADINA BOT

Closed At: 330.80 m

SECTION OF B.H. NO. 08800M015
NOT TO SCALE

ITEM	DESCRIPTION
1.00	BOUNDARY
2.00	INCLINE
3.00	ABANDONED INCLINE
4.00	SHAF
5.00	ABANDONED SHAF
6.00	JOSE WITH H.F.L.
7.00	CONTOUR
8.00	SURFACE STRUCTURE
9.00	ELECTRIC LINE
10.00	DYKE
11.00	FAULT
12.00	RAILWAY
13.00	ELECTRIC POLE

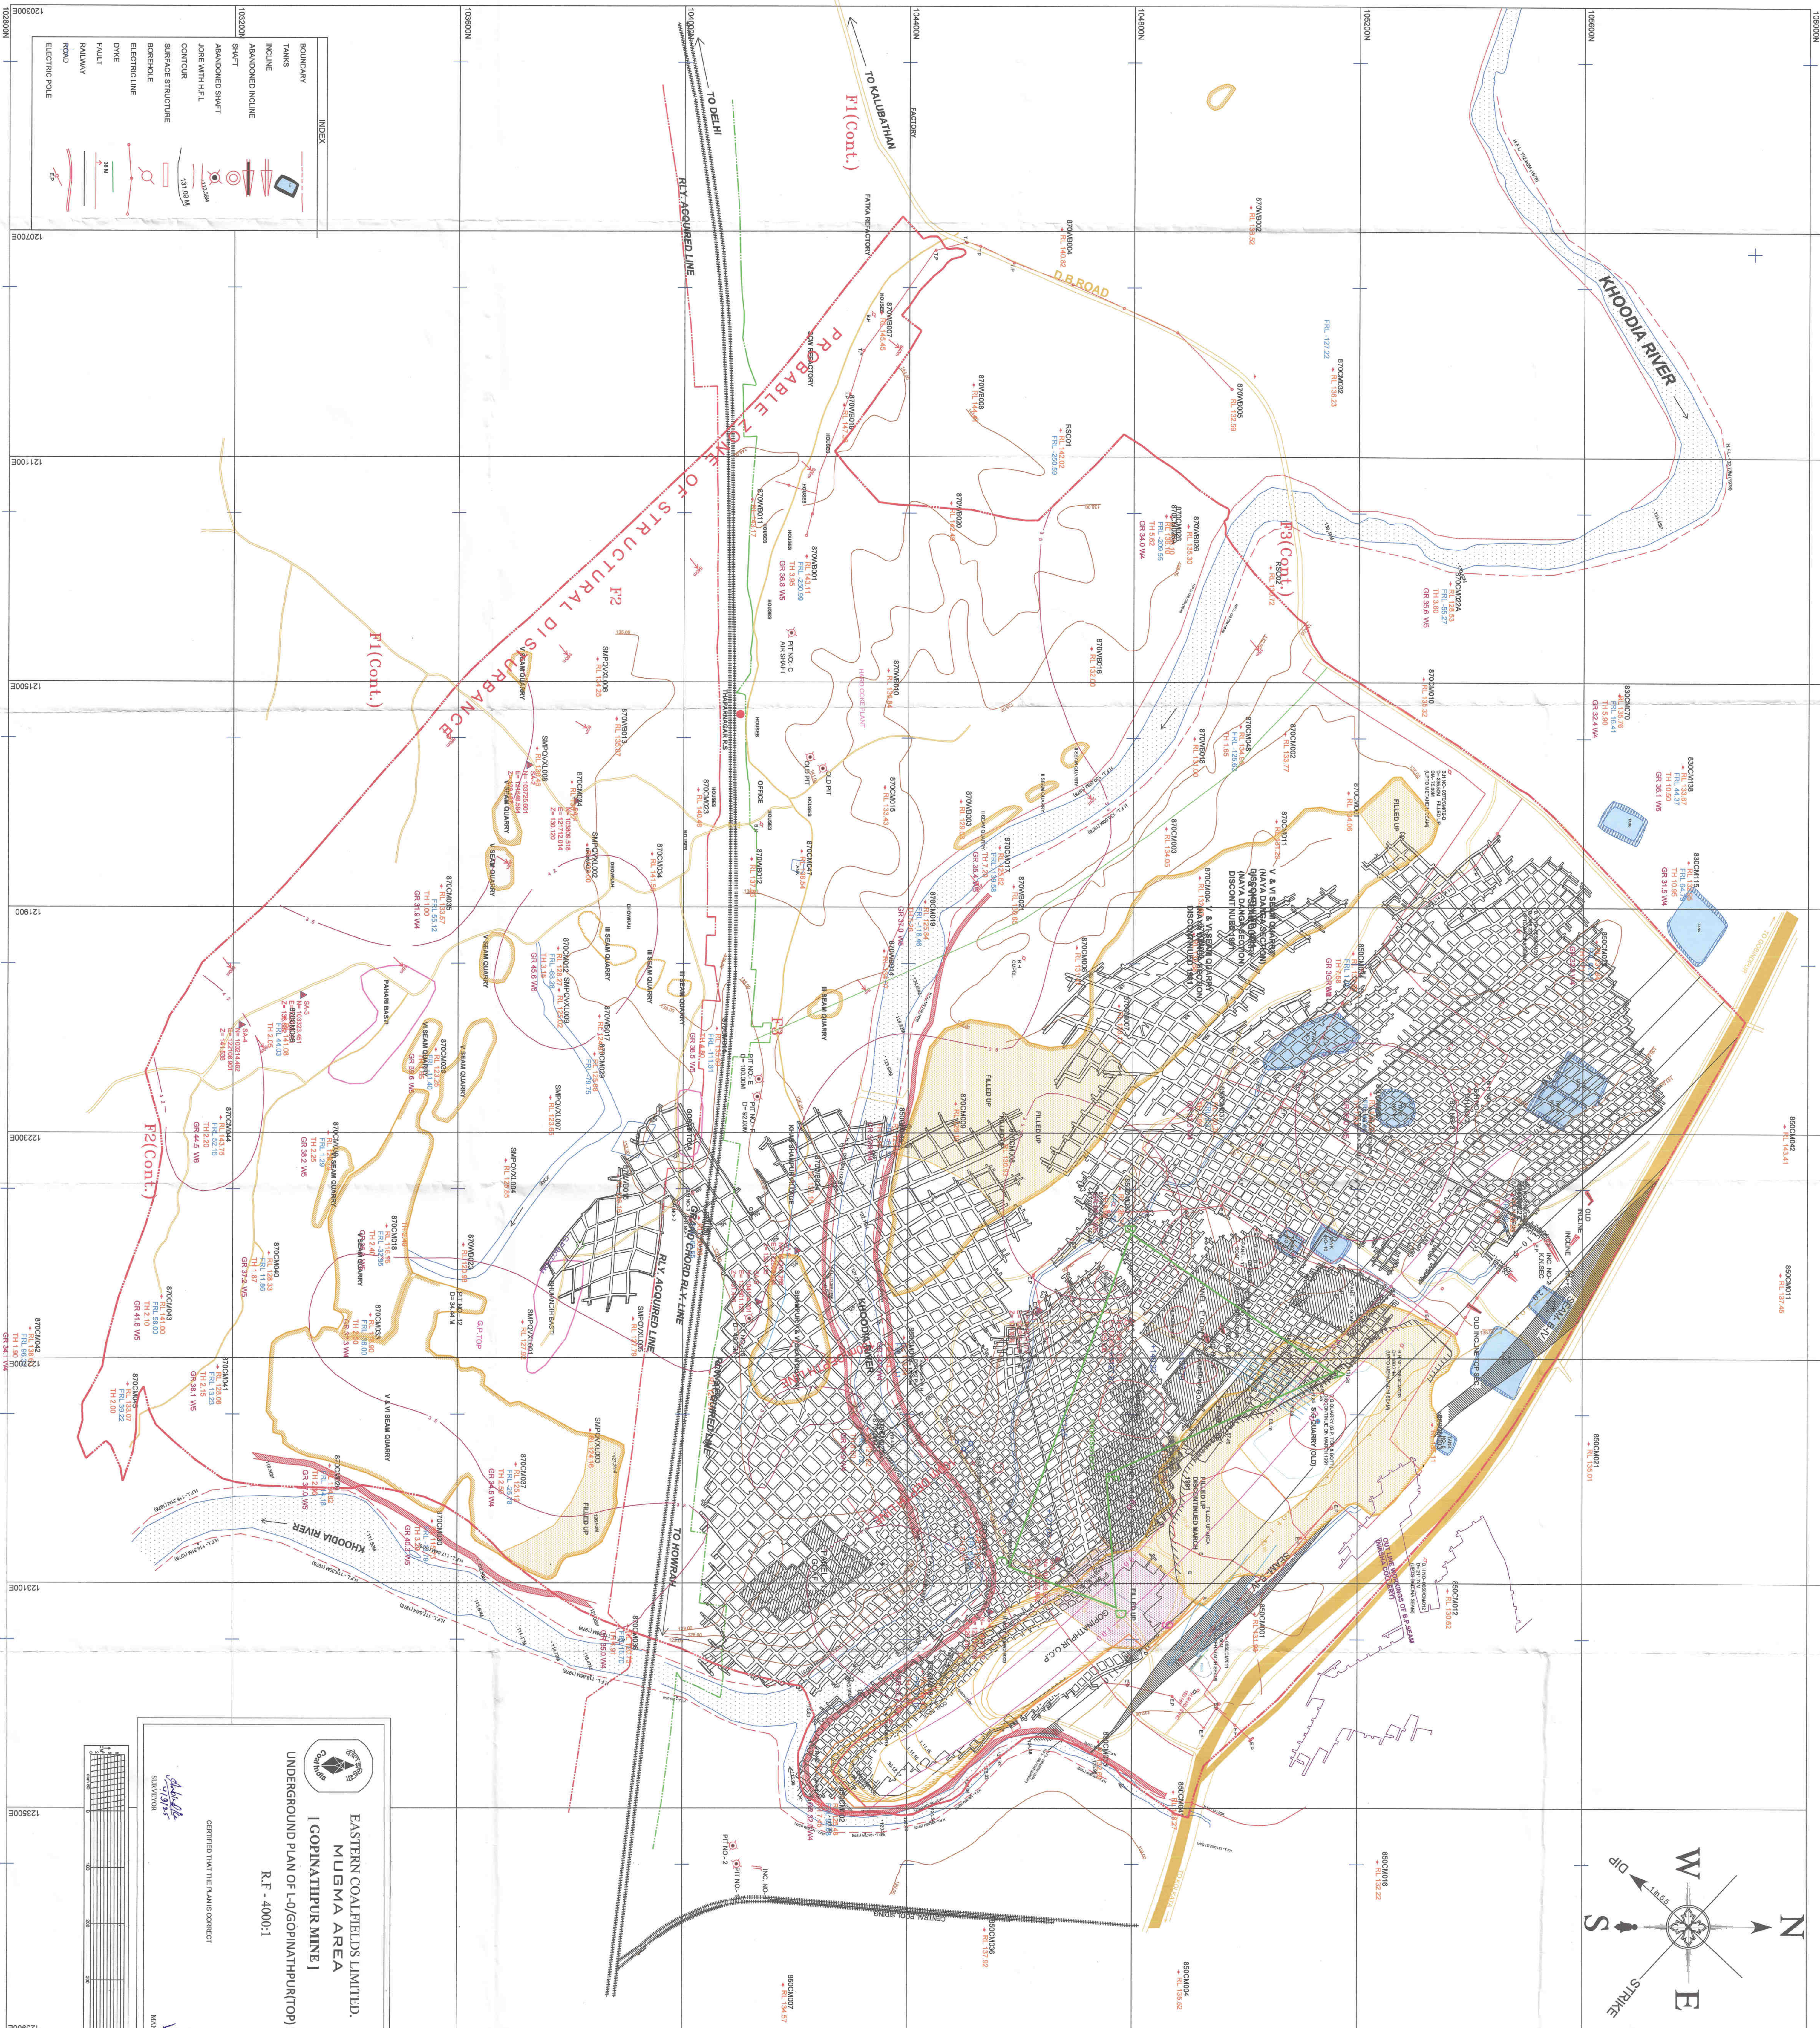

EASTERN COALFIELDS LIMITED,
MUGMA AREA
[GOPINATHPUR MINE]
UNDERGROUND PLAN OF L-0/GOPINATHPUR(TOP) SEAM
R.F. - 4000:1

CERTIFIED THAT THE PLAN IS CORRECT

[Signature]
SUPERVISOR

[Signature]
MANAGER